
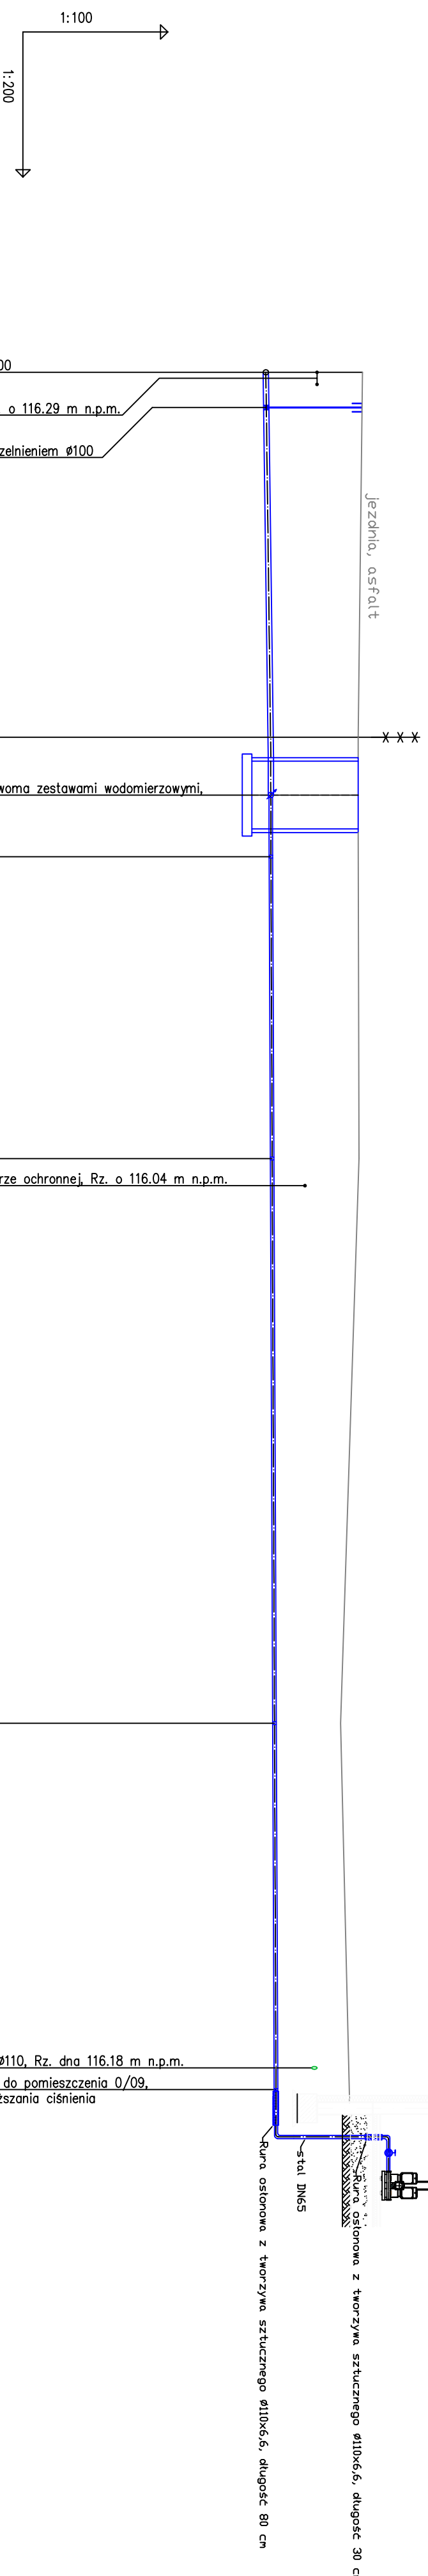
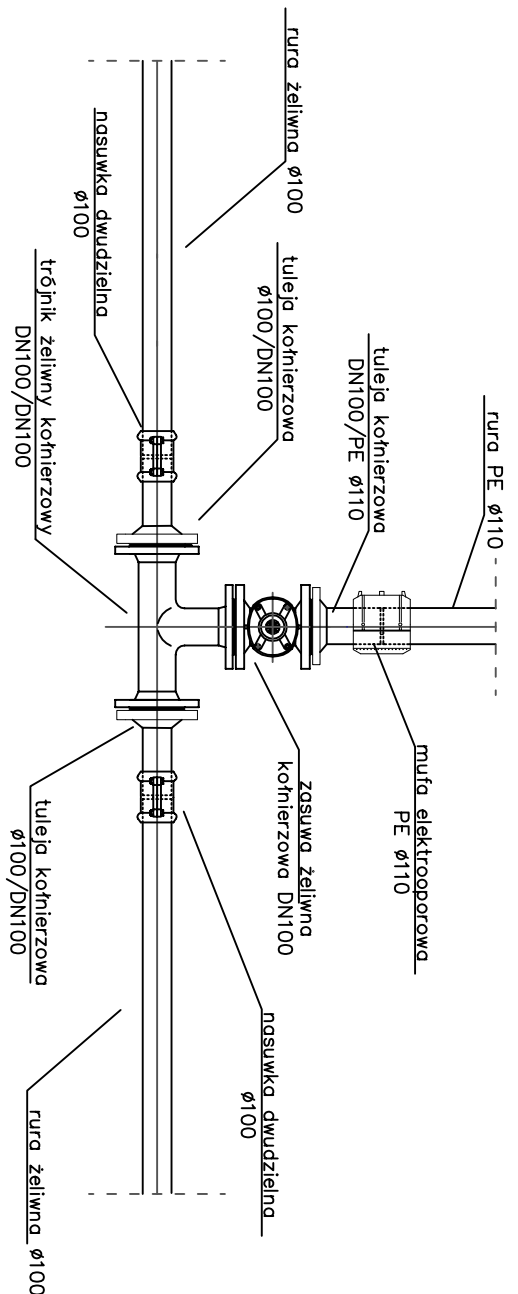


Profil przyłącza wodociągowego

[illegible]

W2	0.00			
W7	2.50			
W	2.50			

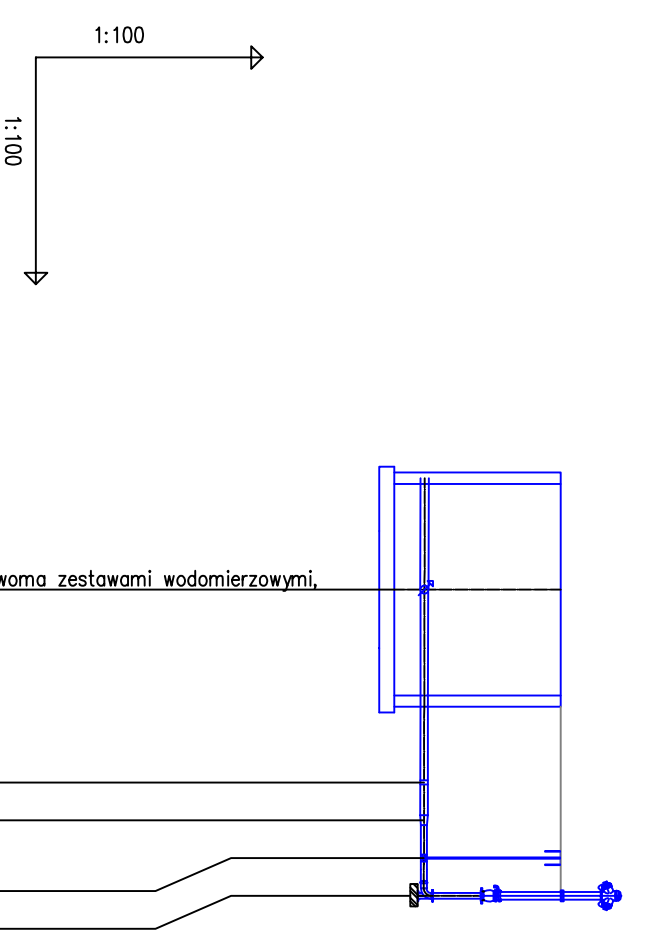